

**RESOLUTION NO. 2016-15**

**RESOLUTION SETTING A PUBLIC HEARING ON A PROPOSED  
ANNEXATION**

A RESOLUTION OF THE CITY OF ROCKPORT, TEXAS, SETTING A DATE, TIME, AND PLACE FOR PUBLIC HEARINGS ON THE PROPOSED ANNEXATION BY THE CITY OF ROCKPORT, TEXAS, OF 92 ACRES, MORE OR LESS, OUT OF A PORTION OF THE JOHN SMITH SURVEY A-187, AUTHORIZING AND DIRECTING PUBLICATION OF NOTICE OF SUCH PUBLIC HEARINGS AND DIRECTING CITY STAFF TO PREPARE ANNEXATION SERVICE PLAN.

WHEREAS, §43 of the Texas Local Government Code and Article I, Section 3 of the Charter of the City of Rockport, Texas, an incorporated city, authorizes the annexation of territory, subject to the laws of this state;

WHEREAS, the City has the desire to extend its boundaries to provide for the strategic management of growth of the City, and to better manage the provision of public services to residents of the area;

BE IT RESOLVED BY THE CITY COUNCIL OF THE CITY OF ROCKPORT, TEXAS:

SECTION 1. On the 8th day of November, 2016, at 1:30 p.m. and 6:30 p.m. in the City Council Chambers of the City Hall of the City of Rockport, Texas, the City Council will hold public hearings giving all interested persons the right to appear and be heard on the proposed annexation by the City of Rockport, Texas of the following described property, to-wit:

DESCRIPTION OF 92 ACRES OF LAND, MORE OR LESS, OUT OF A PORTION OF THE JOHN SMITH SURVEY A-187, WITH SAID 92 ACRES, MORE OR LESS, BEING MORE PARTICULARLY DESCRIBED BY METES AND BOUNDS AS FOLLOWS:

BEGIN at a point at the intersection of the East R.O.W. line of Steart Street and the North R.O.W. line of Elizabeth Street and being the Southwest corner of Block 29, Bellvue Addition, as shown by plat of record in Volume 1, Page 12, Map Records of Aransas County, Texas, with said point being the NORTHEAST corner and PLACE OF BEGINNING of this description;

THENCE, in a Southerly direction along and with the East R.O.W. line of Steart Street a distance of approximately 1350 feet to a point at the intersection of the North R.O.W. line of Texas State F.M. Road No. 1069 (also known as Market

Street), and the East R.O.W. line of said Steart Street, with said point being an INTERIOR corner of this description;

THENCE, in a Southeasterly direction and crossing said Texas State F.M. Road No. 1069 (also known as Market Street) a distance of approximately 135 feet to a point at the intersection of said Texas State F.M. Road No. 1069 (also known as Market Street) and the East R.O.W. line of Kelly Lane, with said point being an EXTERIOR corner of this description;

THENCE, in a Southerly direction along and with the Easterly R.O.W. line of Kelly Lane a distance of approximately 735 feet to a point at the terminus of said Kelly Lane and being on the North line of a 25.205 acre tract conveyed to Christopher Crowley, et ux, under Clerk's File No. 342937, Official Public Records, Aransas County, Texas, with said point being the SOUTHEAST corner of this description;

THENCE, in a Westerly direction along and with the Northerly line of said 25.205 acre tract a distance of approximately 755 feet to a point on the Easterly line of West Terrace Acres Subdivision as shown by plat of record in Volume 2 Page 102, Map Records of Aransas County, Texas, with said point being the most SOUTHERLY SOUTHWEST corner of this description;

THENCE, in a Northerly direction along and with the Easterly line of said West Terrace Acres Subdivision a distance of approximately 450 feet to a point at the Northeast corner of Lot 22, Block 17, West Terrace Acres Subdivision, with said point being an INTERIOR corner of this description;

THENCE, in a Westerly direction along and with the common line of Lots 21 and 22, Block 17, West Terrace Acres Subdivision, a distance of approximately 286 feet to a point at the intersection of the Westerly R.O.W. line of West Terrace Boulevard and the Southerly R.O.W. line of Red Bird Drive, with said point being an EXTERIOR corner of this description;

THENCE, in a Northerly direction along and with the Westerly R.O.W. line of West Terrace Boulevard a distance of approximately 344 feet to a point for the Northeast corner of Lot 16, Block 7, West Terrace Acres Subdivision, with said point being an INTERIOR corner of this description;

THENCE, in a Northwesterly direction along and with the Southerly R.O.W. line of West Terrace Boulevard a distance of approximately 1664 feet to a point at the intersection of the Southerly R.O.W. line of West Terrace Boulevard and the Easterly R.O.W. line of Raven Drive and being the Northwest corner of Lot 1, Block 6, West Terrace Acres Subdivision, with said point being an EXTERIOR corner of this description;

THENCE, in a Northeasterly direction and crossing West Terrace Boulevard a distance of approximately 60 feet to a point on the Southerly R.O.W. line of West Terrace Boulevard with said point being an INTERIOR corner of this description;

THENCE, in a Northwesterly direction along and with the Northerly R.O.W. line of West Terrace Boulevard a distance of approximately 236 feet to a point at the intersection of the Northerly R.O.W. line of West Terrace Boulevard and the Easterly R.O.W. line of Warbler Drive, with said point being the most NORTHERLY SOUTHWEST corner of this description;

THENCE, in a Northeasterly direction along and with the Easterly R.O.W. line of Warbler Drive a distance of approximately 246 feet to a point at the intersection of the Easterly R.O.W. line of Warbler Drive and the Southerly R.O.W. line of Texas State F.M. Road No. 1069 (also known as Market Street) with said point being an EXTERIOR corner of this description;

THENCE, in an Easterly direction along and with the Southerly R.O.W. line of Texas State F.M. Road No. 1069 (also known as Market Street) a distance of approximately 216 feet to a point for an INTERIOR corner of this description;

THENCE, in a Northeasterly direction and crossing Texas State F.M. Road NO. 1069 (also known as Market Street) and continuing along the Westerly line of a 3.926 acre tract out of Lot 22, Aransas Pass Colonization Company Subdivision, with said 3.926 acre tract conveyed to Ron C. Hoover under Clerk's File No. 209795, Official Public Records of Aransas County, Texas, and with said line following the existing Rockport City Limit Line, a distance of approximately 1515 feet to a point on the Westerly line of Oak Terrace Subdivision, as shown by plat of record in Volume 2, Page 130, Map Records of Aransas County, Texas, for the NORTHWEST corner of this description;

THENCE, in a Southerly direction along and with the Westerly line of said Oak Terrace Subdivision a distance of approximately 793 feet to a point on the common line of Lots 190 and 191 of said Oak Terrace Subdivision with said point being an INTERIOR corner of this description;

THENCE, in an Easterly direction along and with the common line of Lots 190 and 191 of said Oak Terrace Subdivision a distance of approximately 126 feet to a point on the Westerly R.O.W. line of Redwood Avenue with said point being a corner of this description;

THENCE, continuing in an Easterly direction and crossing said Redwood Avenue a distance of approximately 61 feet to a point at the intersection of the Northerly R.O.W. line of Apple Street with the Easterly R.O.W. line of Redwood Avenue with said point being a corner of this description;

THENCE, continuing in an Easterly direction along and with the Northerly R.O.W. line of Apple Street a distance of approximately 900 feet to a point at the intersection of the Northerly R.O.W. line of Apple Street and the Westerly R.O.W. line Hickory Avenue with said point being a corner of this description;

THENCE, continuing in an Easterly direction and crossing Hickory Avenue a distance of approximately 78 feet to a point on the common line of Lots 17 and 18 of said Oak Terrace Subdivision, with said point being a corner of this description;

THENCE, continuing in an Easterly direction along and with the common line of Lots 17 and 18 of said Oak Terrace Subdivision a distance of approximately 161 feet to a point on the Westerly R.O.W. line of Mission Street (closed and abandoned by Aransas County) with said point being a corner of this description;

THENCE, continuing in an Easterly direction and crossing that portion of Elizabeth Street closed and abandoned by Aransas County a distance of approximately 50 feet to a point for the Southwest corner of Block 27 of said Bellvue Addition, with said point being a corner of this description,


THENCE, continuing in an Easterly direction along and with the Northerly R.O.W. line of Elizabeth Street a distance of approximately 664 feet to the PLACE OF BEGINNING and containing approximately 92 acres or 4,003,239 square feet of land, more or less. [As shown on Exhibit B attached hereto.]

SECTION 2. The Mayor and Council of the City of Rockport, hereby authorize and direct that notice of such public hearings to be published once in a newspaper having general circulation in the City and in the above described territory not more than twenty days nor less than ten days prior to the date of such public hearing, in accordance with the Municipal Annexation Act.

SECTION 3. The Council hereby directs the City Staff to prepare the necessary Service Plan for the above identified property, in accord with State law, and prior to the first public hearing date, provided herein.

PASSED AND APPROVED this the 27<sup>th</sup> day of September, 2016.


CITY OF ROCKPORT, TEXAS

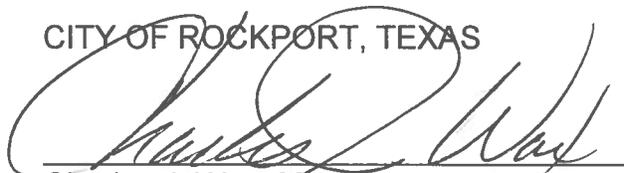  
Charles J. Wax, Mayor



ATTEST:

  
\_\_\_\_\_  
Teresa Valdez, City Secretary

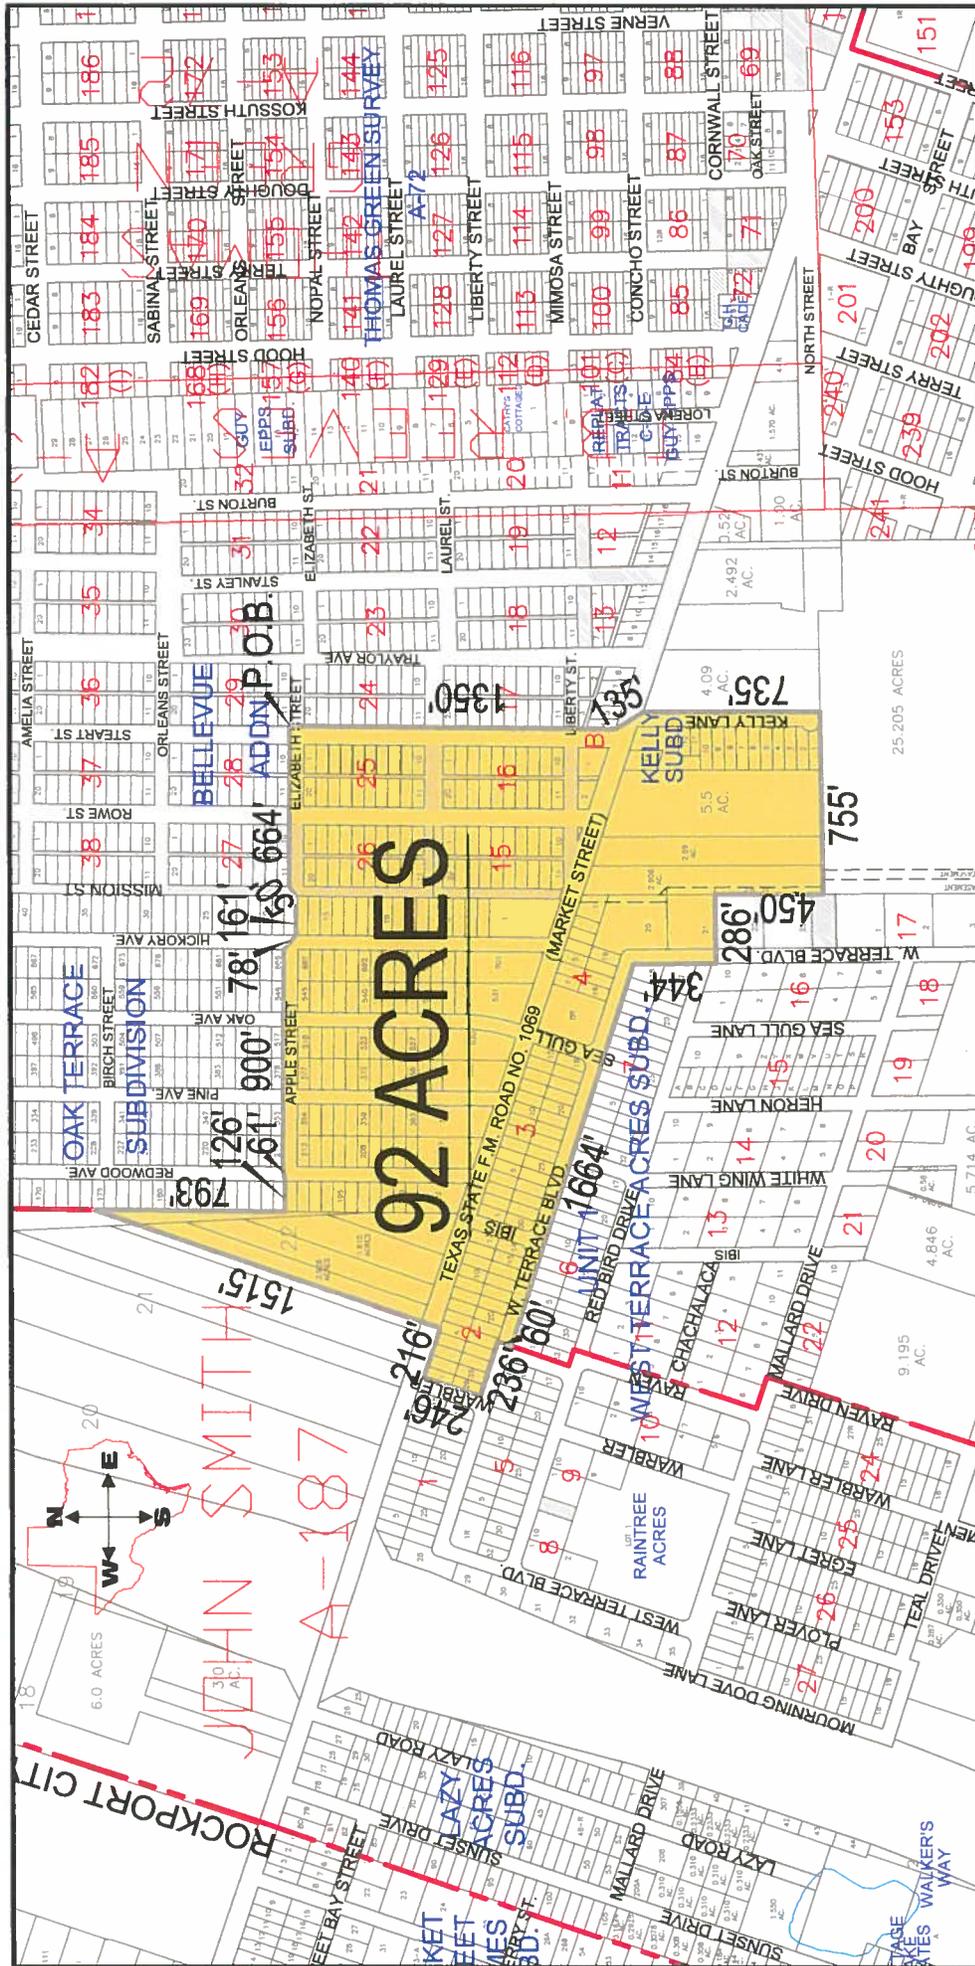

**EXHIBIT "B"**

**PLAT SHOWING A 92 ACRE TRACT OUT OF THE JOHN SMITH SURVEY A-187 TO BE ANNEXED BY THE CITY OF ROCKPORT, ARANSAS COUNTY, TEXAS**

NOTE: THIS AREA HAS NOT BEEN SURVEYED ON THE GROUND AND IS APPROXIMATE AS COMPUTED BY USING CAD ON THE CITY OF ROCKPORT MAP GENERATED BY GRIFFITH & BRUNDRETT, SURVEYING & ENGINEERING, INC.

SEPTEMBER 22, 2016  
SCALE 1" = 500'

**Griffith & Brundrett**  
 Surveying & Engineering, Inc.  
 411 S. Pearl St., P.O. Box 2322  
 Rockport, Texas 78381  
 361-728-6479  
 361-728-7933  
 jerry@gsurveyor.com  
 www.gsurveyor.com

FILE NAME: MARSHMAPANNEXATIONAREA-9-2016  
 SEE ACCOMPANYING FIELD NOTE DESCRIPTION